

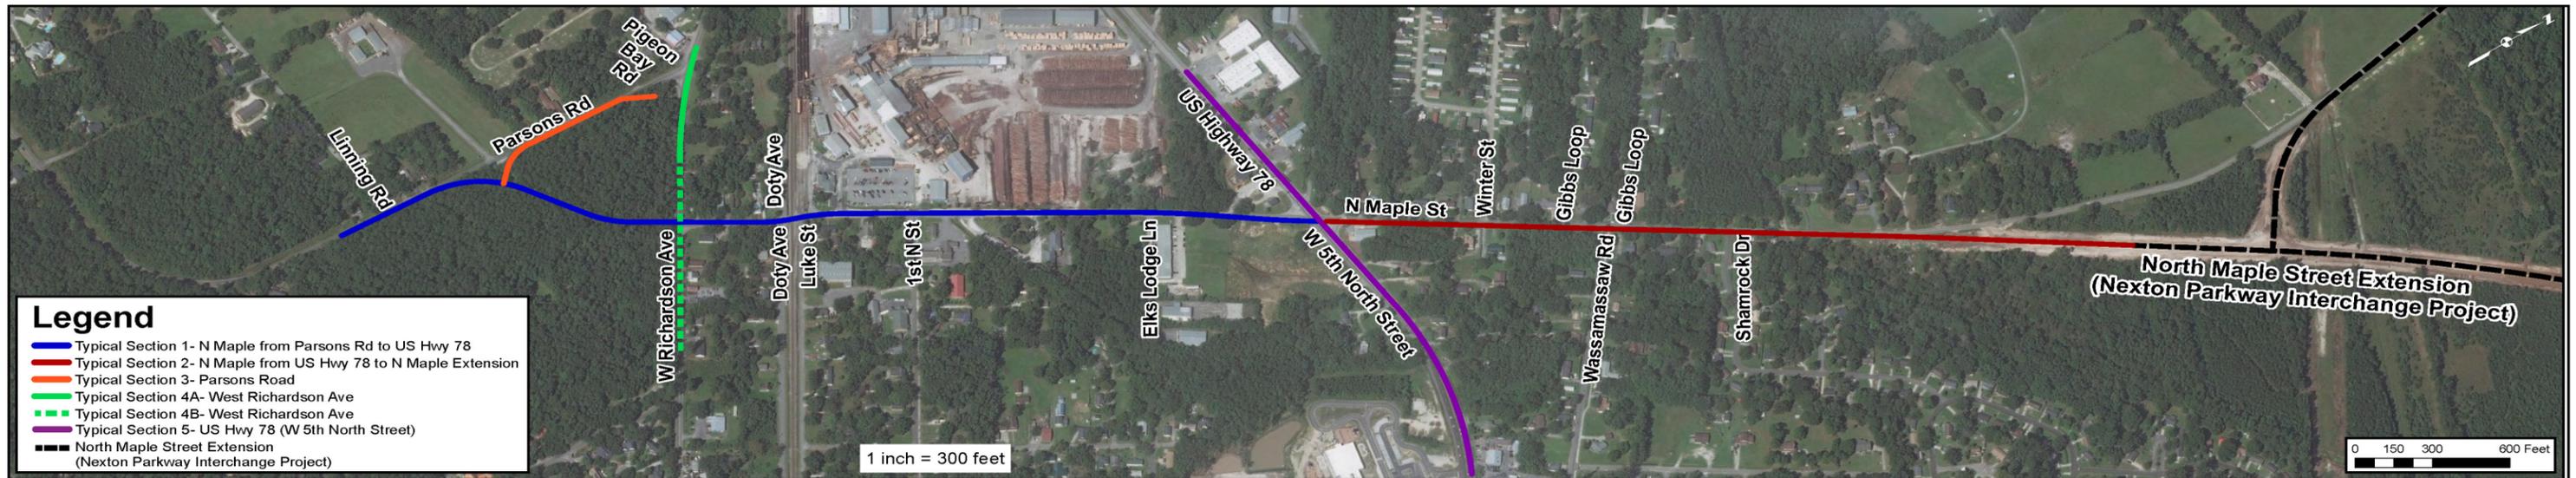


Project Mapping and Typical Sections

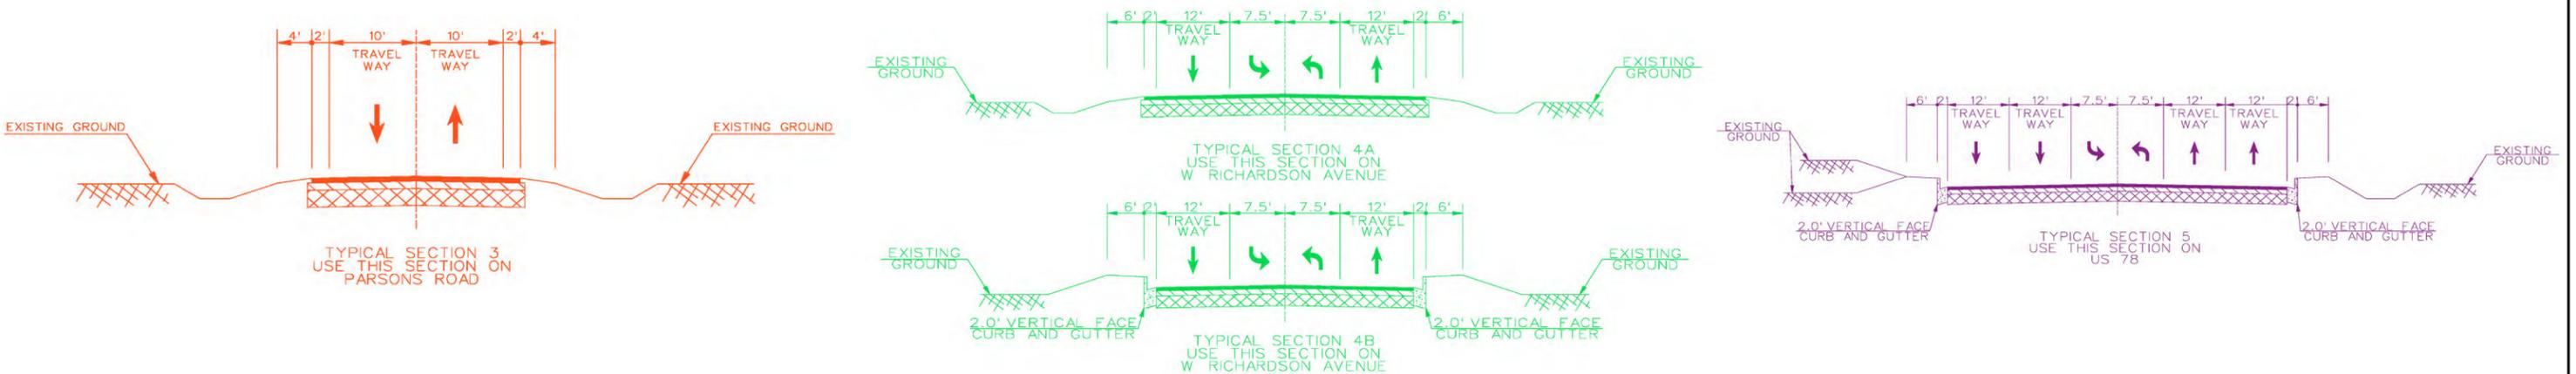

- Legend**
- Typical Section 1- N Maple from Parsons Rd to US Hwy 78
 - Typical Section 2- N Maple from US Hwy 78 to N Maple Extension
 - Typical Section 3- Parsons Road
 - Typical Section 4A- West Richardson Ave
 - Typical Section 4B- West Richardson Ave
 - Typical Section 5- US Hwy 78 (W 5th North Street)
 - North Maple Street Extension (Nexton Parkway Interchange Project)

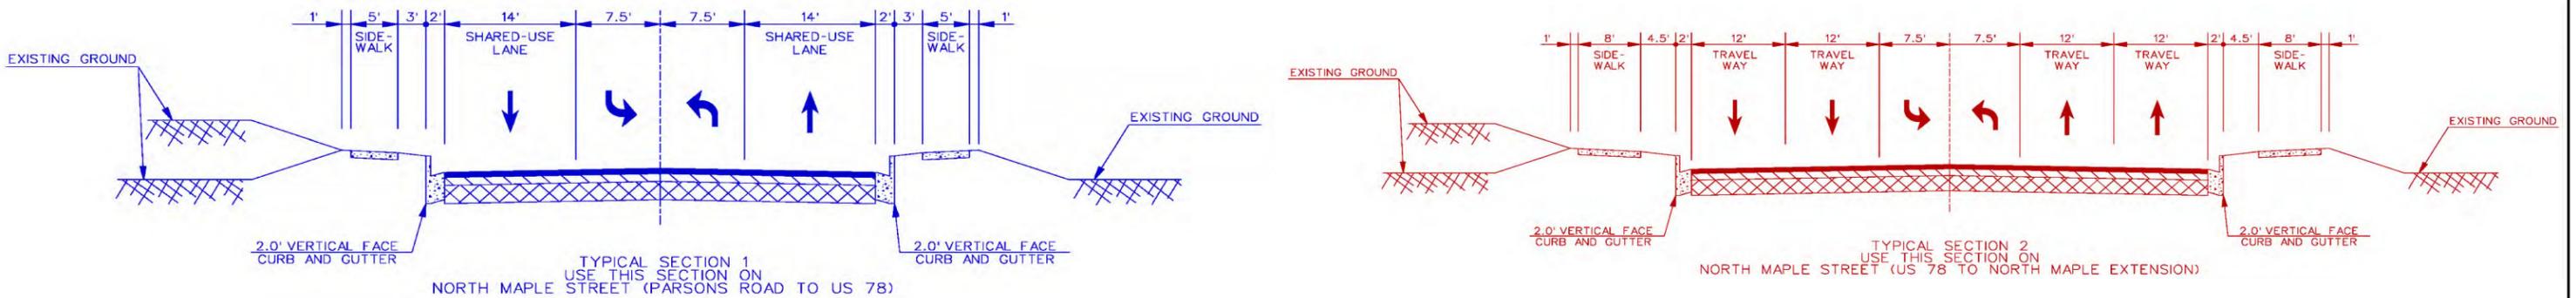

Welcome

The purpose of tonight's Public Information Meeting for the North Maple Street Improvements Project is to provide an update on the project status and detail the next steps in the process. The project has been designed to a greater detail than what was presented at the May 2016 meeting.

This meeting is an 'open house' style meeting, please view the project displays and refer to staff for project related questions. Please provide your comments as instructed on the Comment Form.

About the Project

The Town of Summerville is studying improvements to North Maple Street from south of the Parsons Road/West Richardson Avenue intersection to the North Maple Street Extension that is being constructed as part of the Nexton Interchange Project. The purpose of the proposed project is to improve traffic operations in order to meet future traffic demands on North Maple Street and Parsons Road.

A 'best-fit' alignment was utilized for the widening portions of the project, in an effort to minimize impact to adjacent residences and businesses to the maximum extent practicable.

Project Development Process

Your input will be used by the project team to:

- Further understand community and environmental issues; and,
- Evaluate and refine proposed design.

Included with this handout is a comment form. You may submit comments at this meeting, by mail to the address on the comment form, or through the email address given below (official comment period ends **September 13, 2017**).

- **Written Comments:** A comment form is included with this handout, and additional forms can be found at the sign-in table. You may return the form tonight in the box marked "Comments", or you may mail the form to the address listed on the comment form.
- **Verbal Comments:** If you are unable to provide a written comment, please go to the sign-in table to have your comment recorded verbally.
- **Electronic Comments:** Comments can be submitted electronically via email to: esmail@mbakerintl.com

All verbal comments given today and written comments that are received on or before **September 13, 2017**, will be included in the official project record. Mailed comments must be postmarked by **September 13, 2017**.

Project Description

The main elements of the project include:

- Realign Parson Road to create a four leg intersection at West Richardson Avenue and North Maple Street.
- From West Richardson Avenue to US Route 78 widen North Maple Street to include a center turn lane.
- From US Route 78 to North Maple Street Extension widen North Maple Street to include four through lanes and a center turn lane.
- Accommodate bicyclists and pedestrians along the project.
- Proposed typical sections can be found inside of this handout.

Next Steps and Schedule

- Review input received from meeting
- Start right of way negotiations: Winter 2018
- Start permitting process: Winter 2017
- Develop construction plans: Winter 2017
- Finalize right of way negotiations: Summer 2019
- Start Construction: Fall 2019
- Complete construction/open roadway to traffic: 2021

For More Information and Copies of Meeting Materials/Graphics

Town of Summerville website : <http://www.summervillesc.gov>

Select the Road Projects Tab on left of page and then select the North Maple Street Project

Town of Summerville Point of Contact:
Mr. Russ Cornette, P.E.

Town of Summerville - Town Engineer/Director of Public Works
200 S. Main St.
Summerville, SC 29483
Phone: (843) 851-4225

RCornette@SummervilleSC.gov


Public Information Meeting

North Maple Street Improvements Project

Dorchester County, South Carolina

August 29, 2017

6 to 8 p.m.

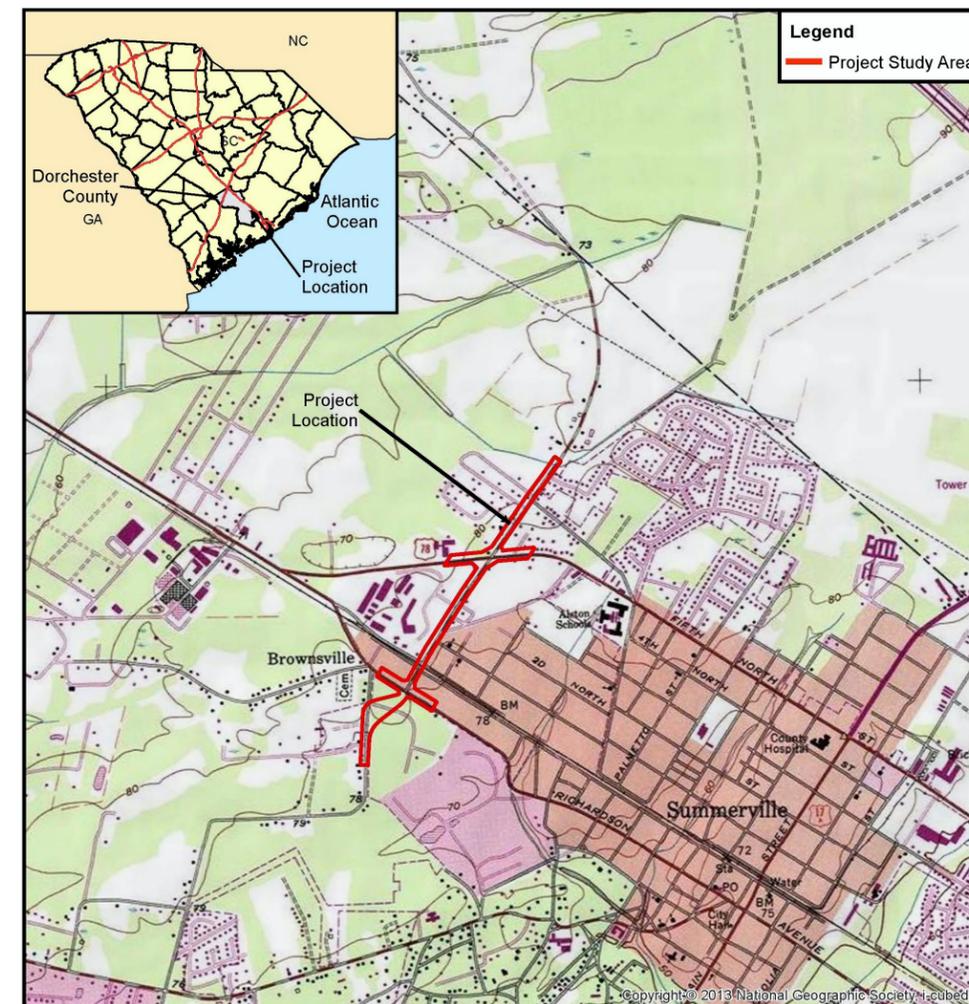

SUMMERVILLE
FLOWERTOWN IN THE PINES *South Carolina*

Alston-Bailey Elementary School
820 W. 5th North Street
Summerville, SC 29483