


26" High Fabric Silt Fence, 48" Steel T-Posts 6' O/C, Wire Backed

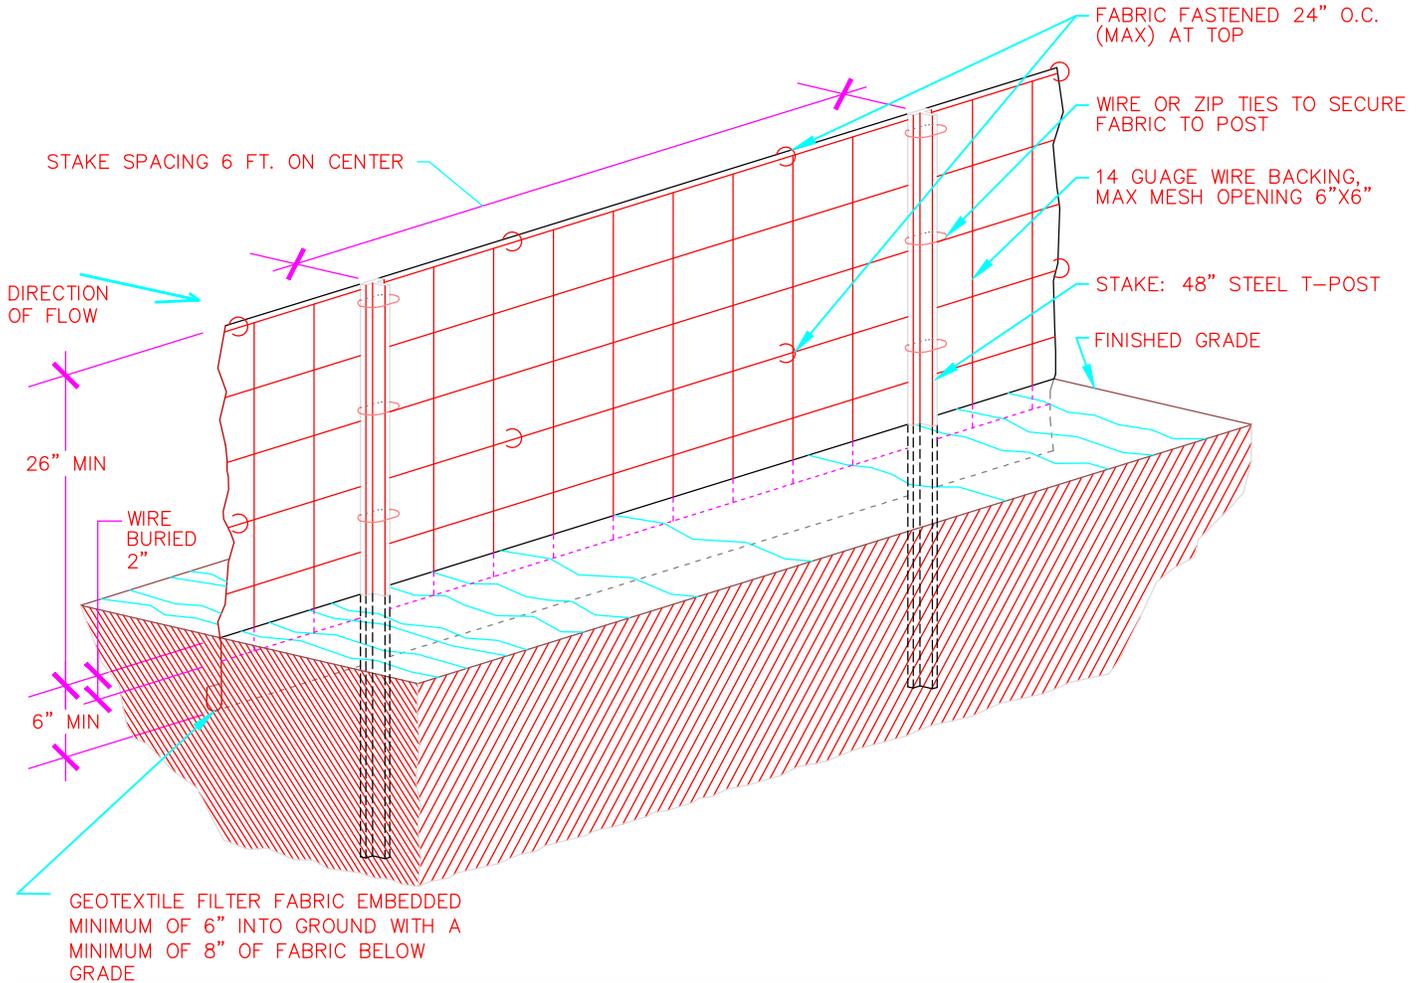

1. THE SILT FENCE SHOULD BE BURIED AT LEAST 6" DEEP AND HAVE A TOTAL OF 8" OF FABRIC BELOW THE GROUND. THIS CAN BE ACCOMPLISHED WITH A TRENCHER, CABLE LAYING MACHINE, SLICING MACHINE OR OTHER SUITABLE DEVICE WHICH WILL ENSURE AN ADEQUATELY UNIFORM TRENCH DEPTH.
2. THE STAKES SHALL BE PLACED ON THE DOWN SLOPE SIDE OF THE GEOTEXTILE. THE STAKES SHALL BE 48" STEEL T-POSTS.
3. WHERE TWO SILT FENCE SECTIONS ARE COMBINED INTO ONE RUN THE SILT FENCE MUST OVERLAP A MINIMUM OF 6'